


33.191 m

24.786 m

16.782 m

FIXED STAGE
4.884 m

5.000 m

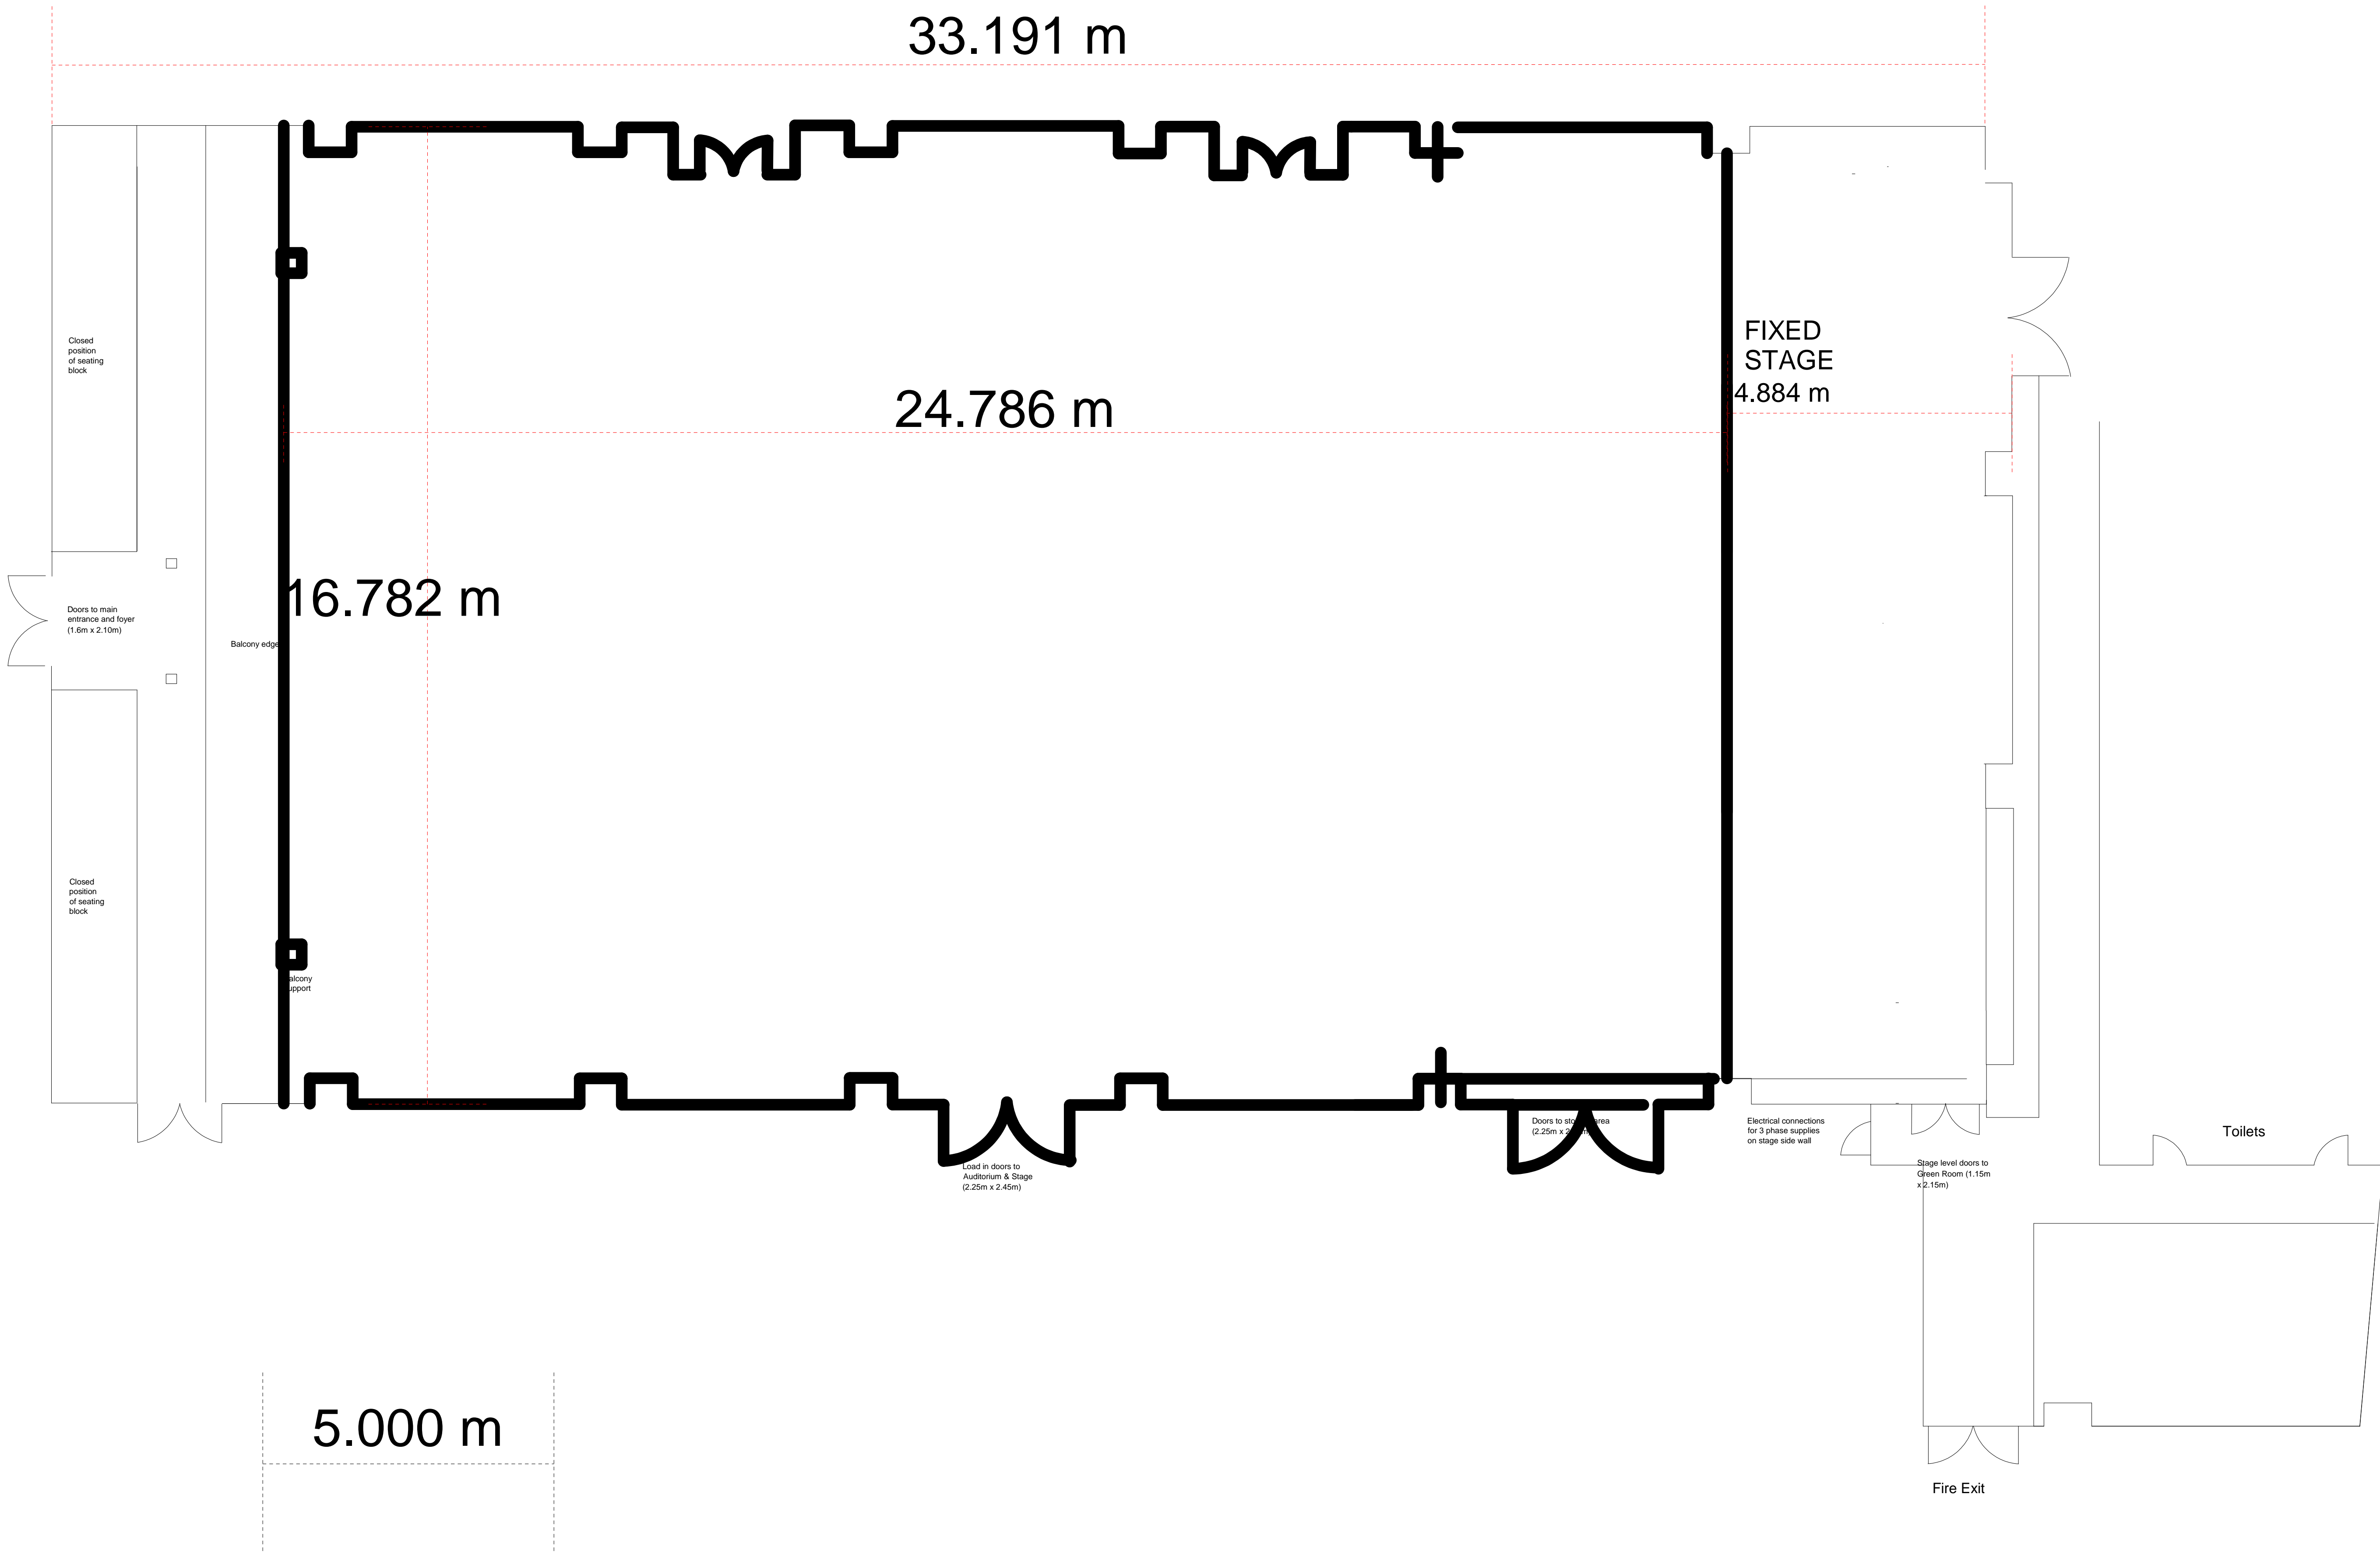

Symbols Used

Client

Title
CAMBRIDGE CORN EXCHANGE FLOOR PLAN 2



Drawn By:	Scale:	Date:
AJK	ON PLAN	17/08/16
Issued For:	CAMBRIDGE LIVE	
Drawing No:	1	Rev: 0